

# MAIN FLOOR PLAN

SCALE: 1/4" = 1'-00"

MAIN RESIDENCE


Revised 26 June 07

1,516.00 S.F. LIVING AREA

210.00 S.F. LANAI AREA

97.00 S.F. LANDING AND STAIRS AREA

1,823.00 S.F. TOTAL AREA

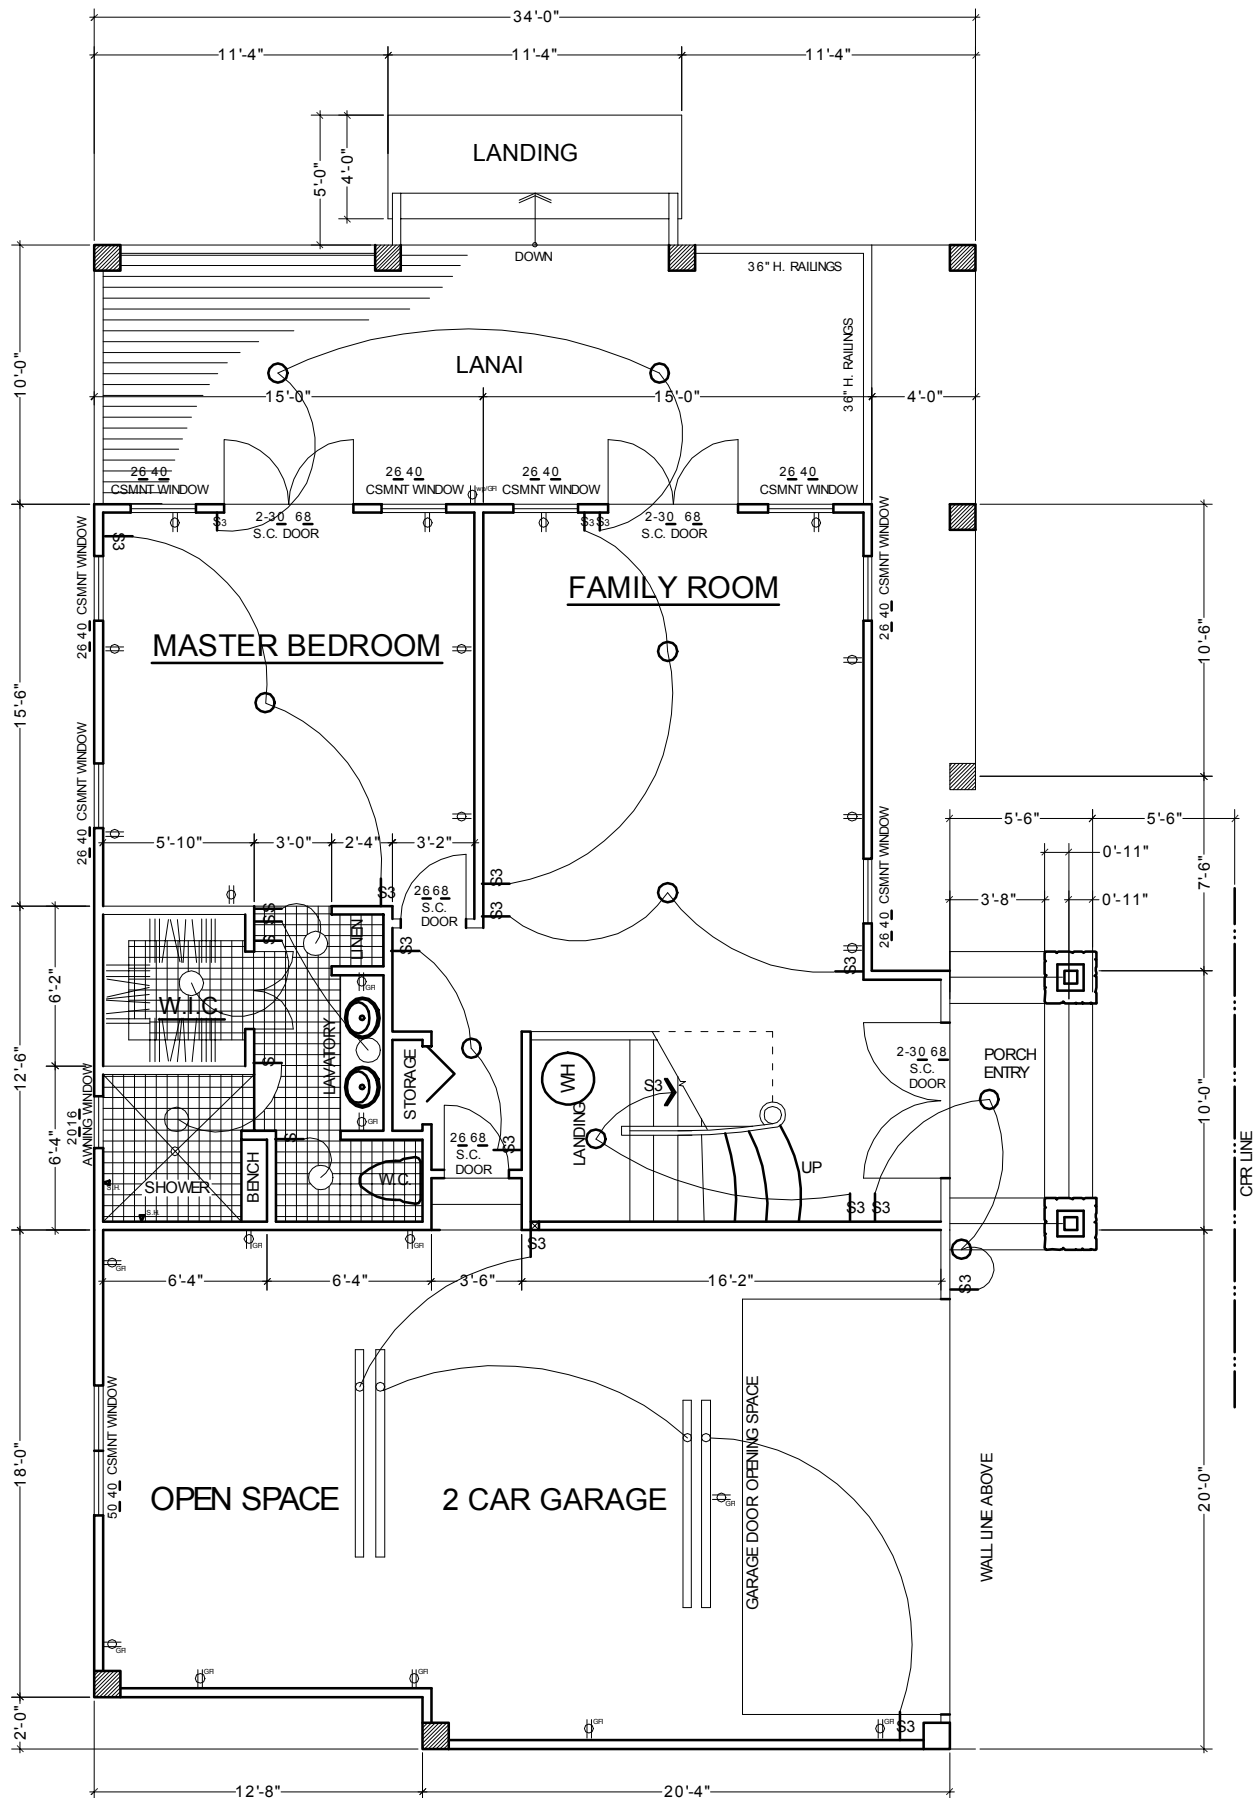

# GROUND FLOOR PLAN

SCALE: 1/4" = 1'-00"